


1 Section View
Scale: 1:25

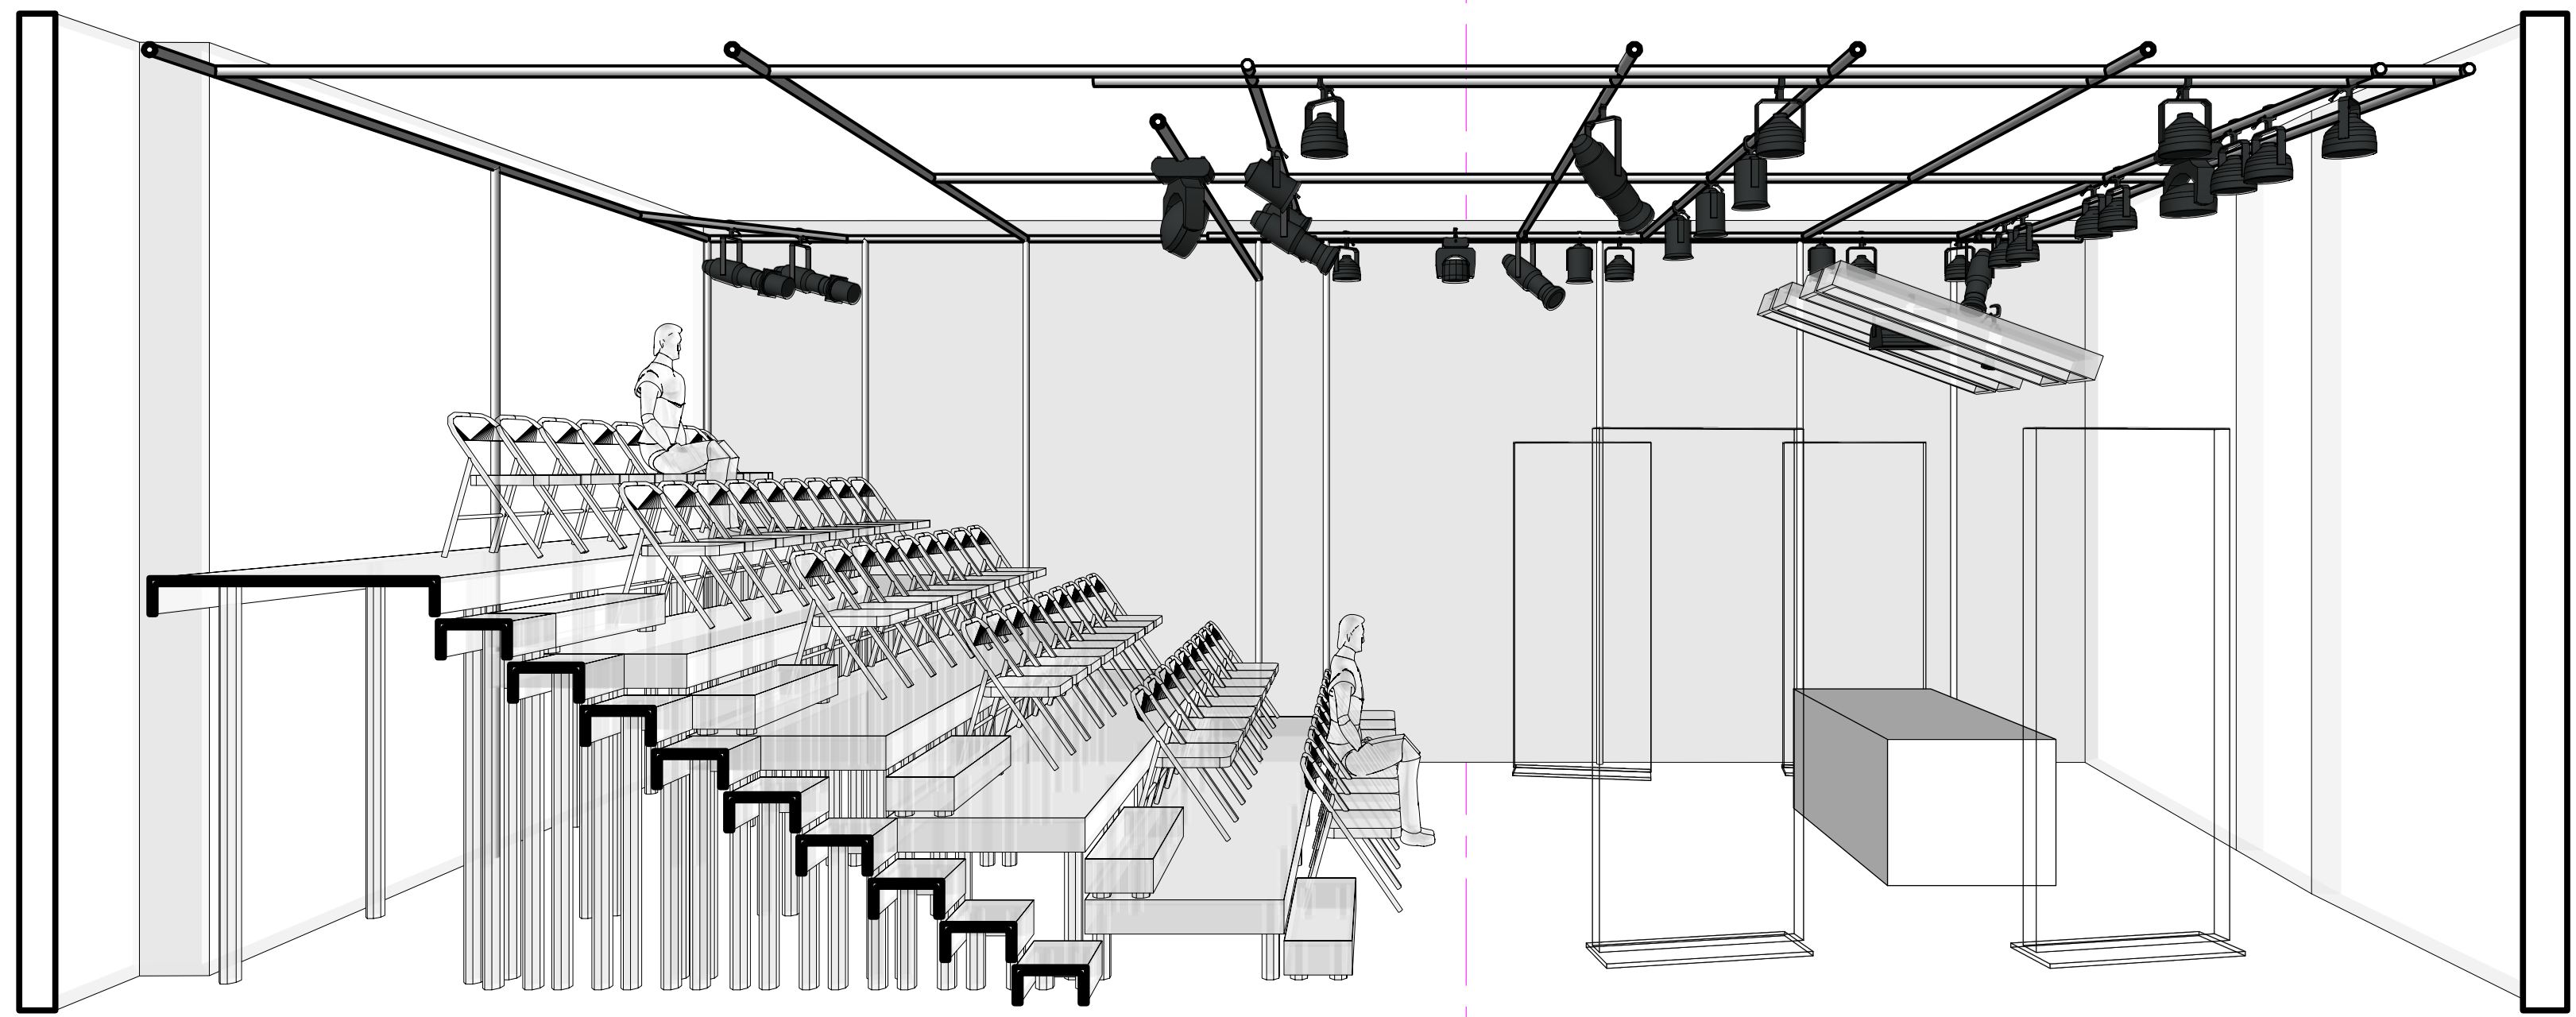

2 Perspective Section View
Scale: 1:25

No.	Date	Appr	Revision Notes
1	1/4/16		Added all the things
2	3/5/16		Absorbed a S4 into a VL and added custom wheel
3	4/6/16		Turns out you can't use 50° lens tubes with beam benders
4	13/6/16		Pinspots, Acclams, window special, front seat row, gone, projector moved, VL1K moved
5	18/6/16		Amended boom lighting, added hanging special
6	3/7/16		Swapping to Quantum Washes, eliminated drop booms, upgraded projector
7	27/7/16		C Venues changed their house rig one week before the Fringe opens
8	10/8/16		Semi-finalised?
9	19/8/16		Very minor changes. Confirmed rig at London tech rehearsal
10	21/8/16		Final Plot as of opening night

No.	Date	Issue Notes
Project Title		
Grey Matter		
Venue		
C Nova 3 India Buildings Victoria Street Edinburgh EH1 2EX		
Company		
SPASM		
Sheet Title		
Section Plot		
Director	Andrew Broughton	Lighting Designer
Set Designer	Andrew Broughton	Alex Forey
Sound Designer	Amos Jackson	Scale
Date	21/8/16	1:25 @ A1
Drawn By Name	Grey Matter Fringe Plot.vwx	Sheet No.
		2
		of
		3